


1 Ground Floor Plan Cottage 5-7
SCALE 1:100 @ A1



2 Garage Plan
SCALE 1:100 @ A1

Construction Certificate

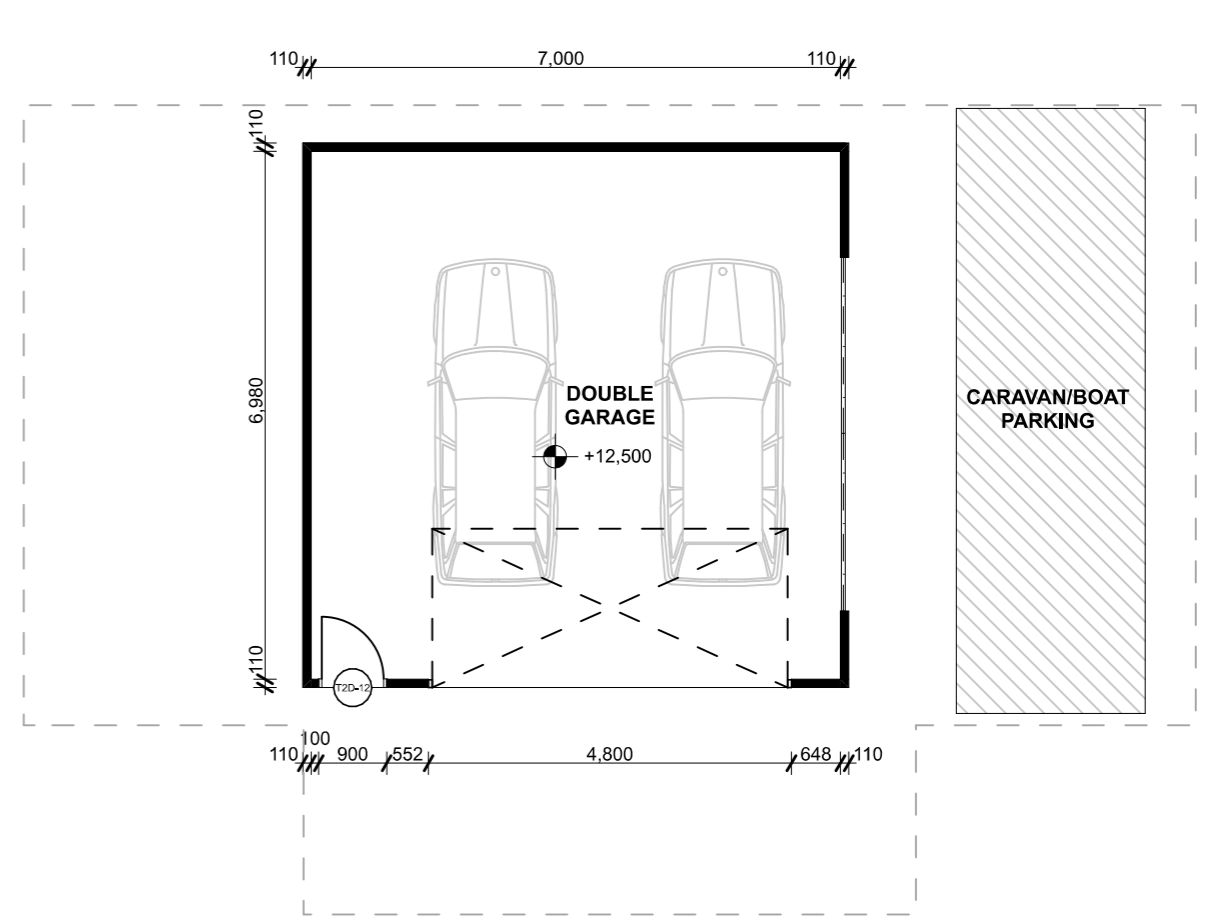


Architecture | Planning | Interiors
CENTRAL COAST
1/28 Adelaide St (PO Box 4400) East Gosford NSW 2250
P 0243 21 0503 E admin@ckds.com.au
www.ckds.com.au ABN 12 129 231 269


SALTWATER ESTATE
project #
18143
314 Avoca Dr Avoca Beach NSW 2251

Ground Floor (Cottage 5-7)
drawing #
A-1102
AS SHOWN
issue
G
16/4/21

This document is the copyright of CKDS Architecture Pty Limited. Check and verify all dimensions on site. Refer any discrepancies to the designer before proceeding with the work. Do not scale drawings manually or electronically. Drawing shall not be used for construction until issued for construction by designer.

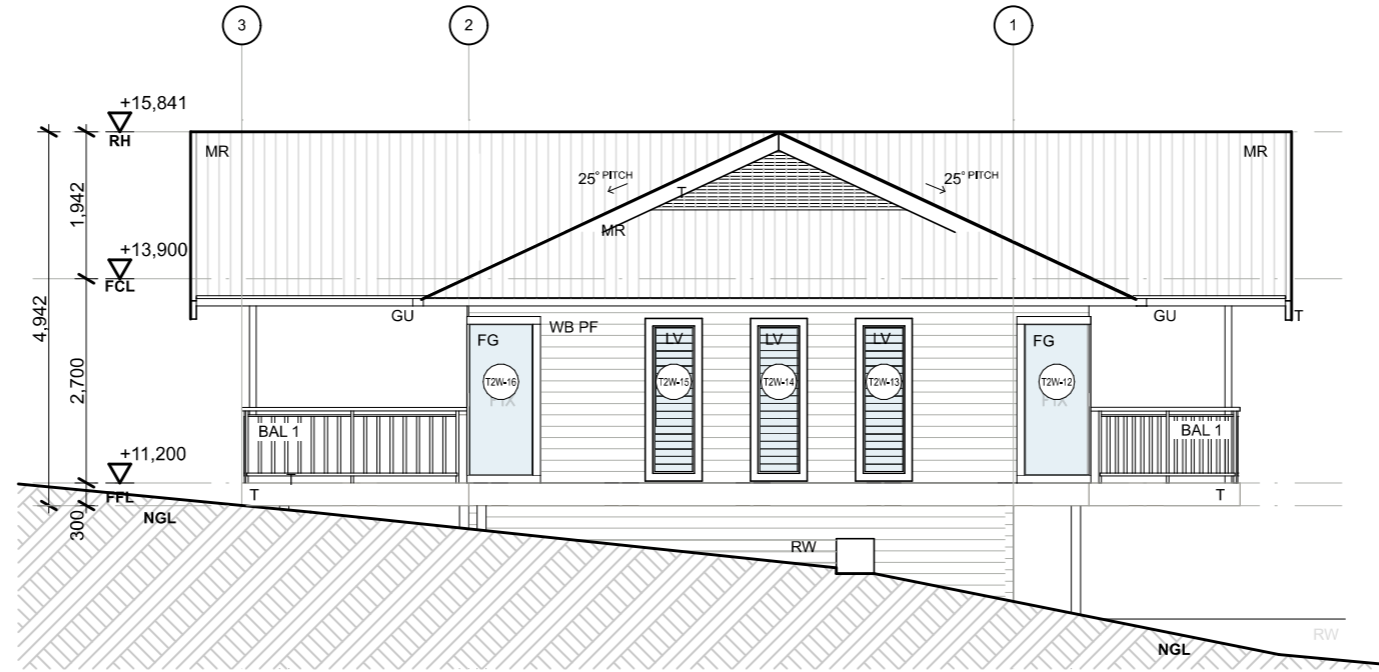

1 NORTH ELEVATION COTTAGE 15-16
SCALE 1:100 @ A1

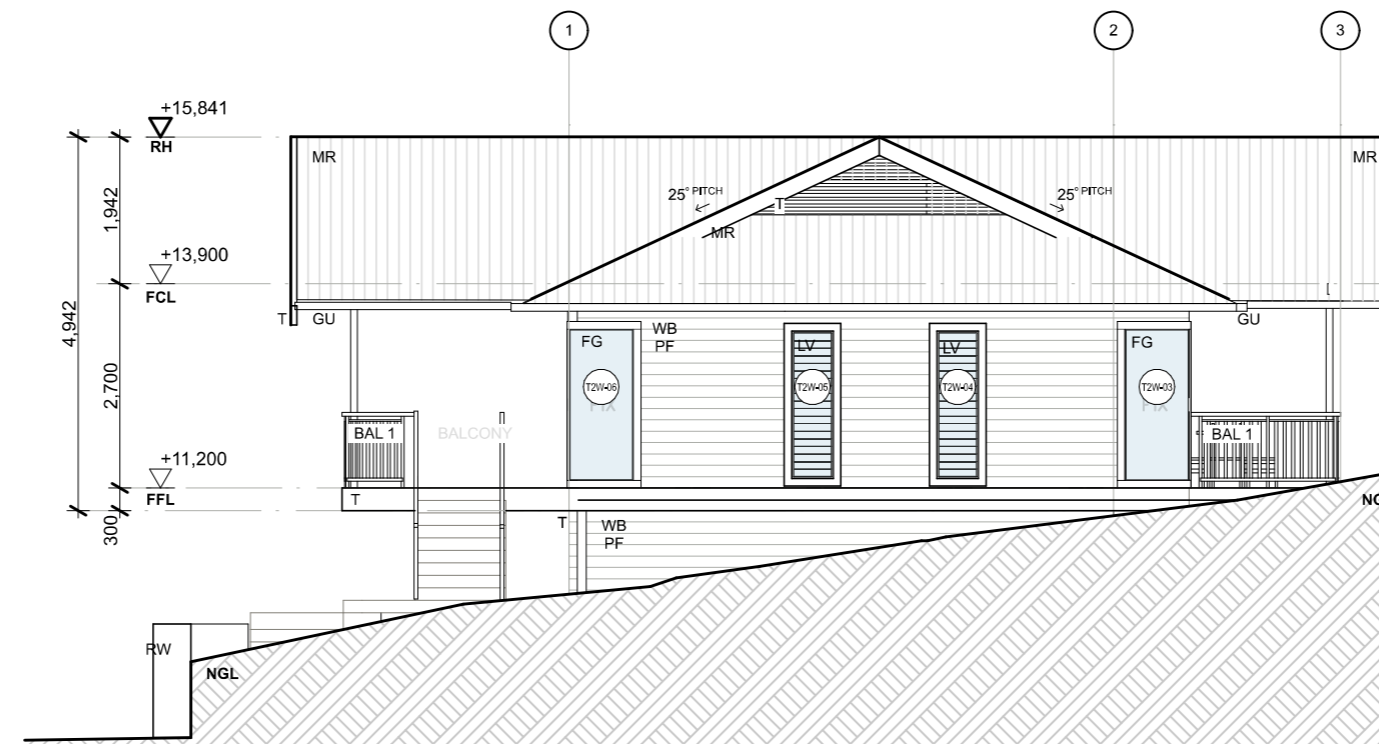

2 SOUTH ELEVATION COTTAGE 15-16
SCALE 1:100 @ A1


Construction Certificate




Architecture | Planning | Interiors
CENTRAL COAST
1/28 Adelaide St (PO Box 4400) East Gosford NSW 2250
P 0243 21 0503 E admin@ckds.com.au
www.ckds.com.au ABN 12 129 231 269

SALTWATER ESTATE
project #
18143
314 Avoca Dr Avoca Beach NSW 2251

Cottage 16 Nth/Sth Elevation
drawing #
A-2021
AS SHOWN
issue
D
16/4/21
This document is the copyright of CKDS Architecture PTY Limited. Check and verify all dimensions on site. Refer any discrepancies to the designer before proceeding with the work. Do not scale drawings manually or electronically. Drawing shall not be used for construction and issues for construction by designer.

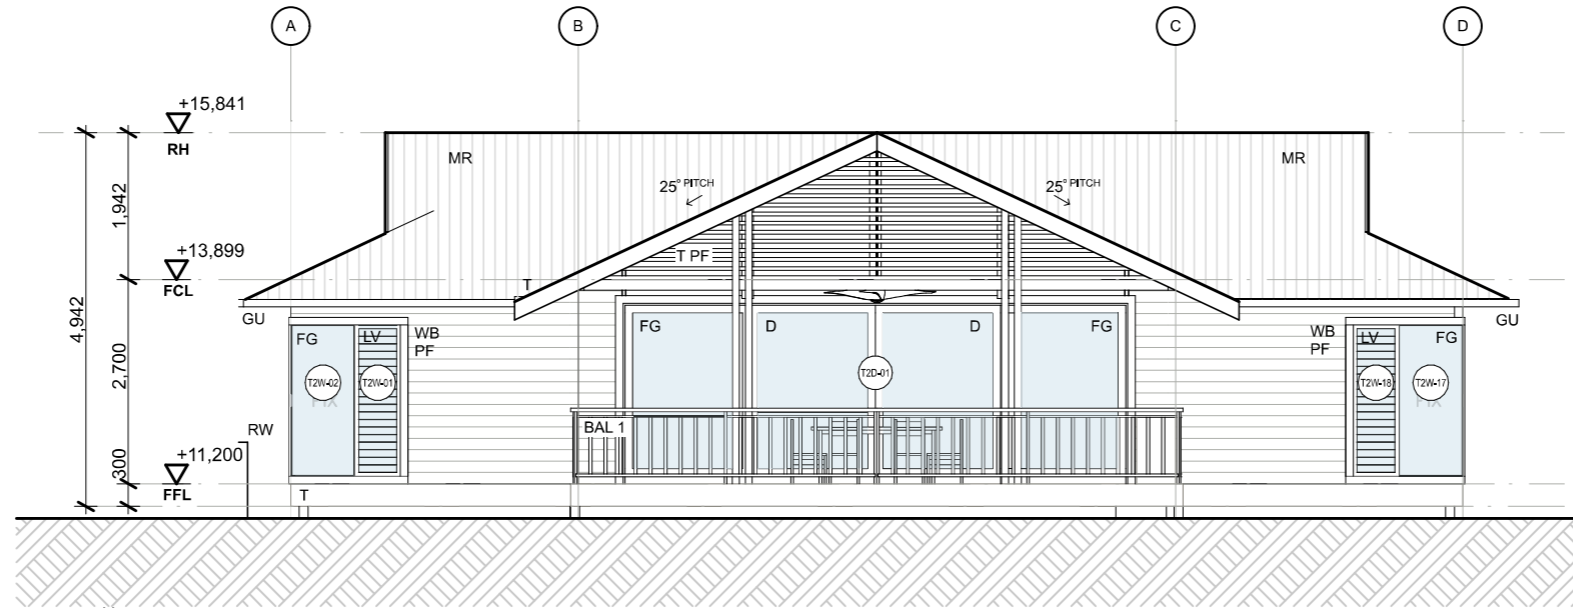

1 EAST ELEVATION COTTAGE 15-16
SCALE 1:100 @ A1

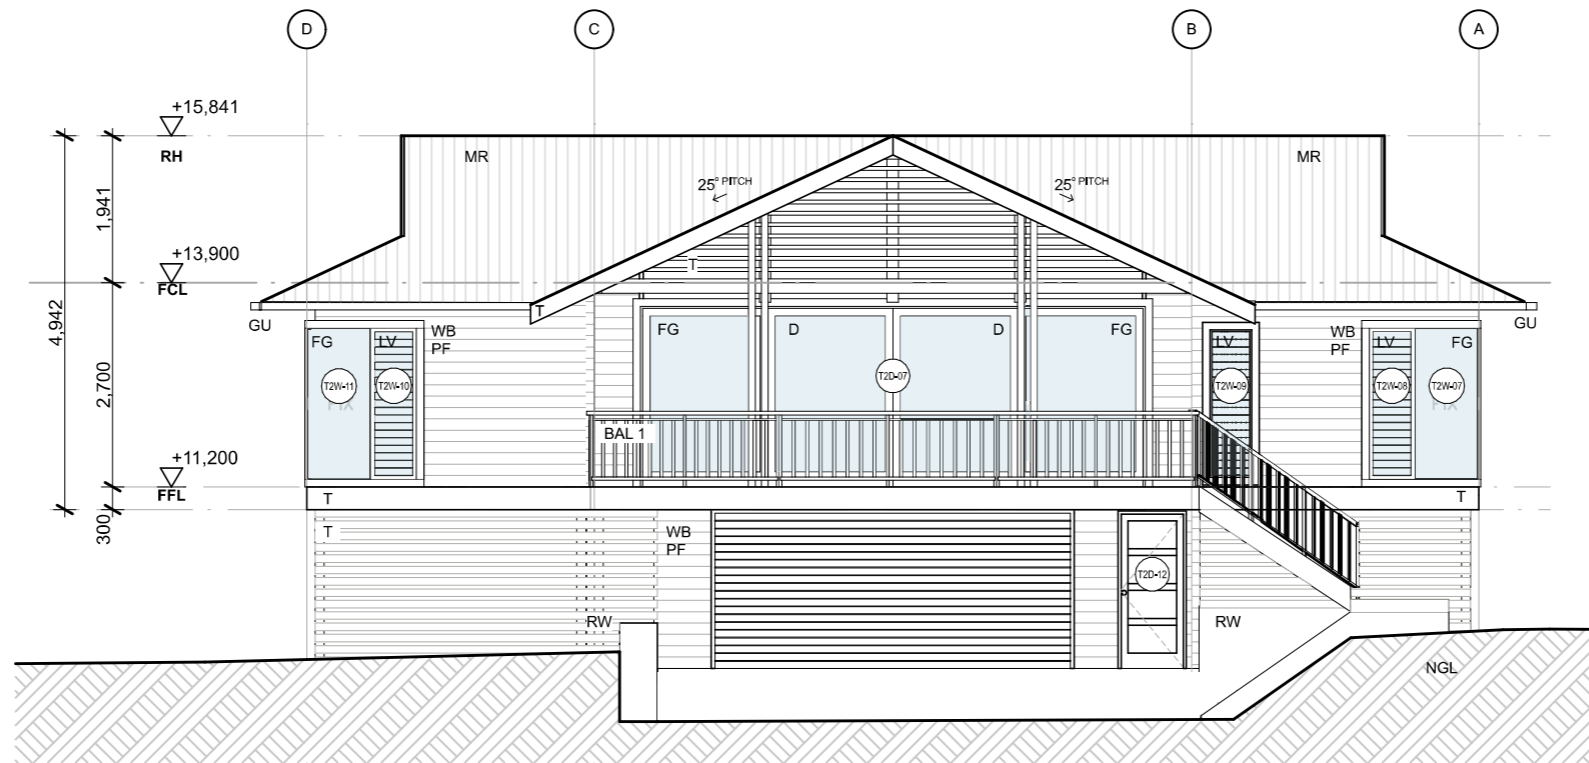

2 WEST ELEVATION COTTAGE 15-16
SCALE 1:100 @ A1

Construction Certificate



Architecture | Planning | Interiors
CENTRAL COAST
1/28 Adelaide St (PO Box 4400) East Gosford NSW 2250
P 0243 21 0503 E admin@ckds.com.au
www.ckds.com.au ABN 12 129 231 269

SALTWATER ESTATE
project #
18143
314 Avoca Dr Avoca Beach NSW 2251

Cottage 16 E/W Elevation
drawing #
A-2022
AS SHOWN
issue
D
16/4/21

This document is the copyright of CKDS Architecture Pty Limited. Check and verify all dimensions on site, refer any discrepancies to the designer before proceeding with the work. Do not scale drawings manually or electronically. Drawing shall not be used for construction and issues for construction by designer.