


**1** Type 1-Ground Floor Cottage 1-4  
SCALE 1:100 @ A1

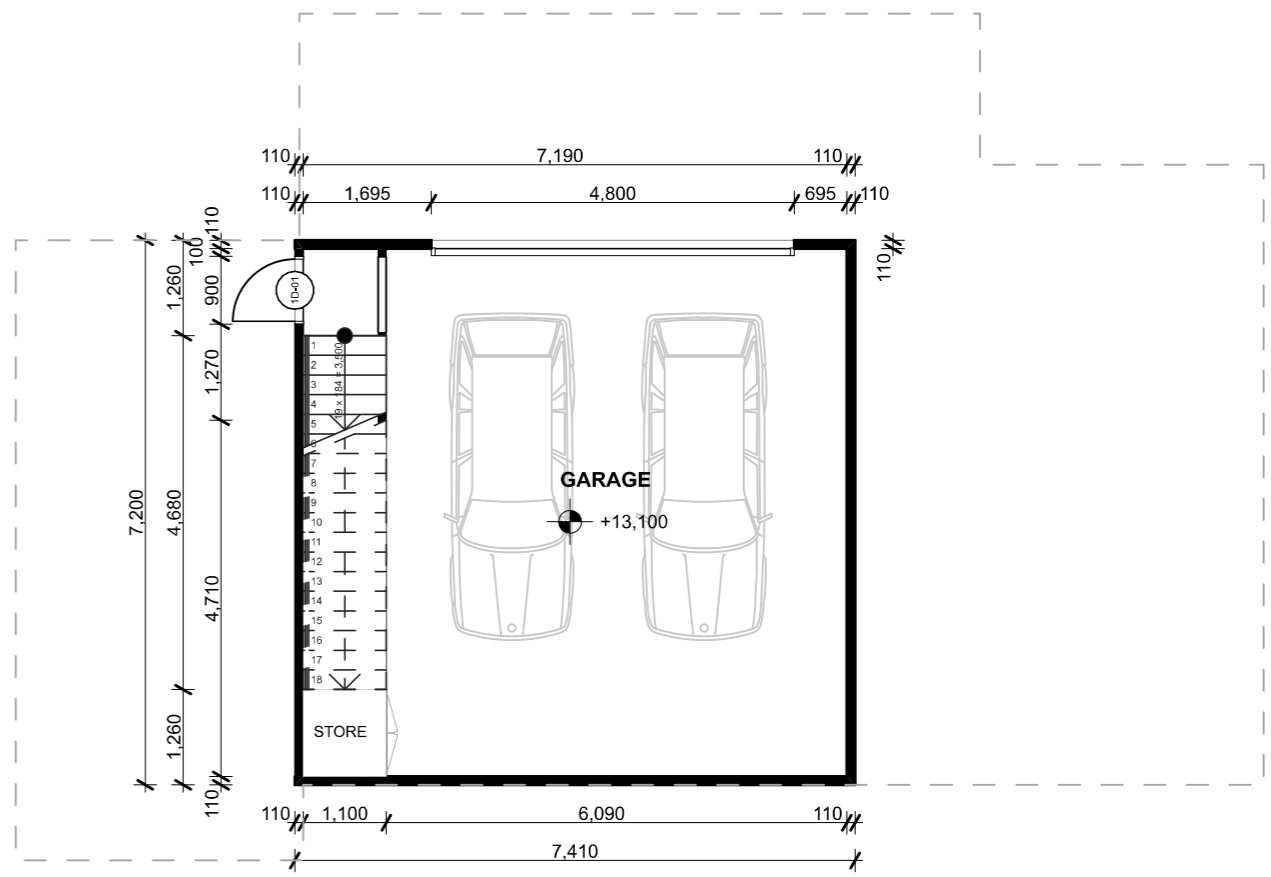

**2** Garage Plan  
SCALE 1:100 @ A1

Construction Certificate




Architecture | Planning | Interiors  
CENTRAL COAST  
1/28 Adelaide St (PO Box 4400) East Gosford NSW 2250  
P 0243 21 0503 E admin@ckds.com.au  
www.ckds.com.au ABN 12 129 231 269


SALTWATER ESTATE  
project #  
**18143**  
314 Avoca Dr Avoca Beach NSW 2251

Ground Floor (Cottage 1-4)  
drawing #  
**A-1101**  
AS SHOWN  
issue  
**H**  
7/4/21

This document is the copyright of CKDS Architecture Pty Limited. Check and verify all dimensions on site. Refer any discrepancies to the designer before proceeding with the work. Do not scale drawings manually or electronically. Drawing shall not be used for construction until issued for construction by designer.

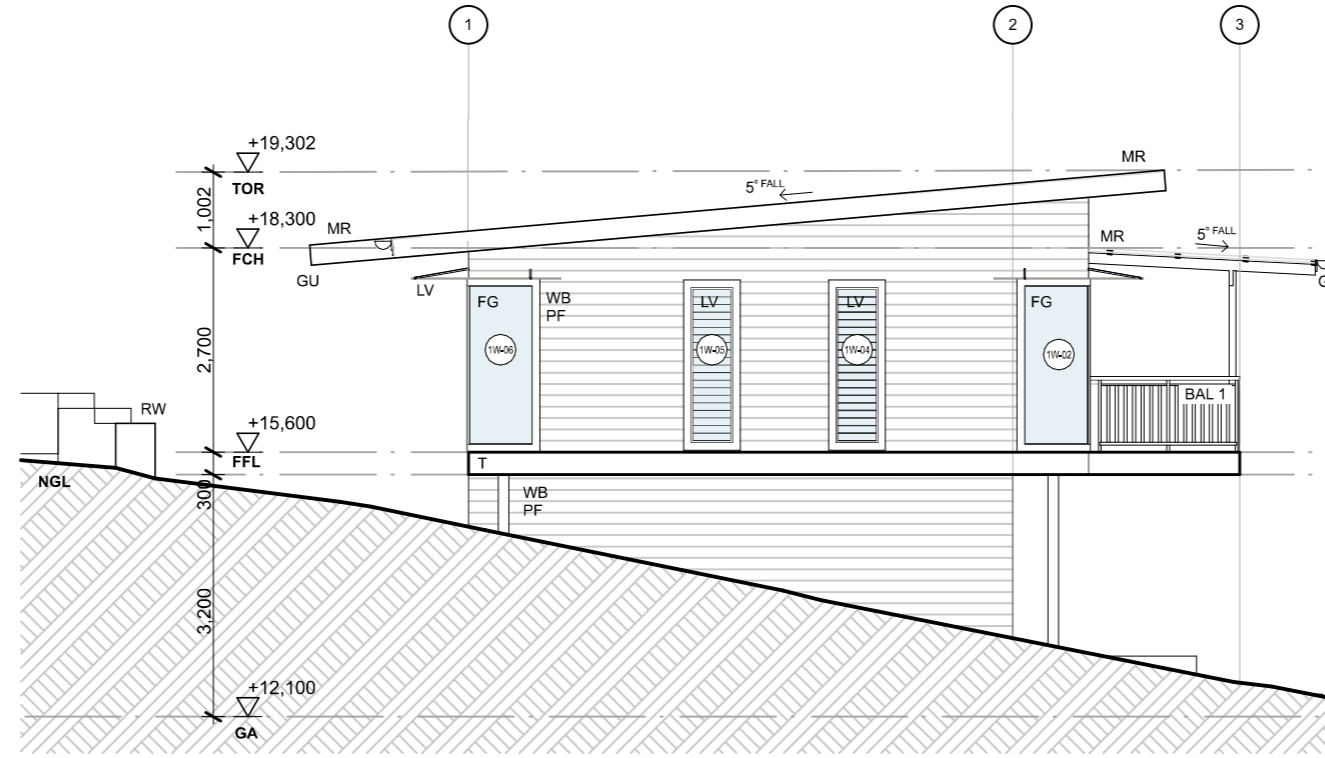

**1** NORTH ELEVATION TYPE 1  
SCALE 1:100 @ A1

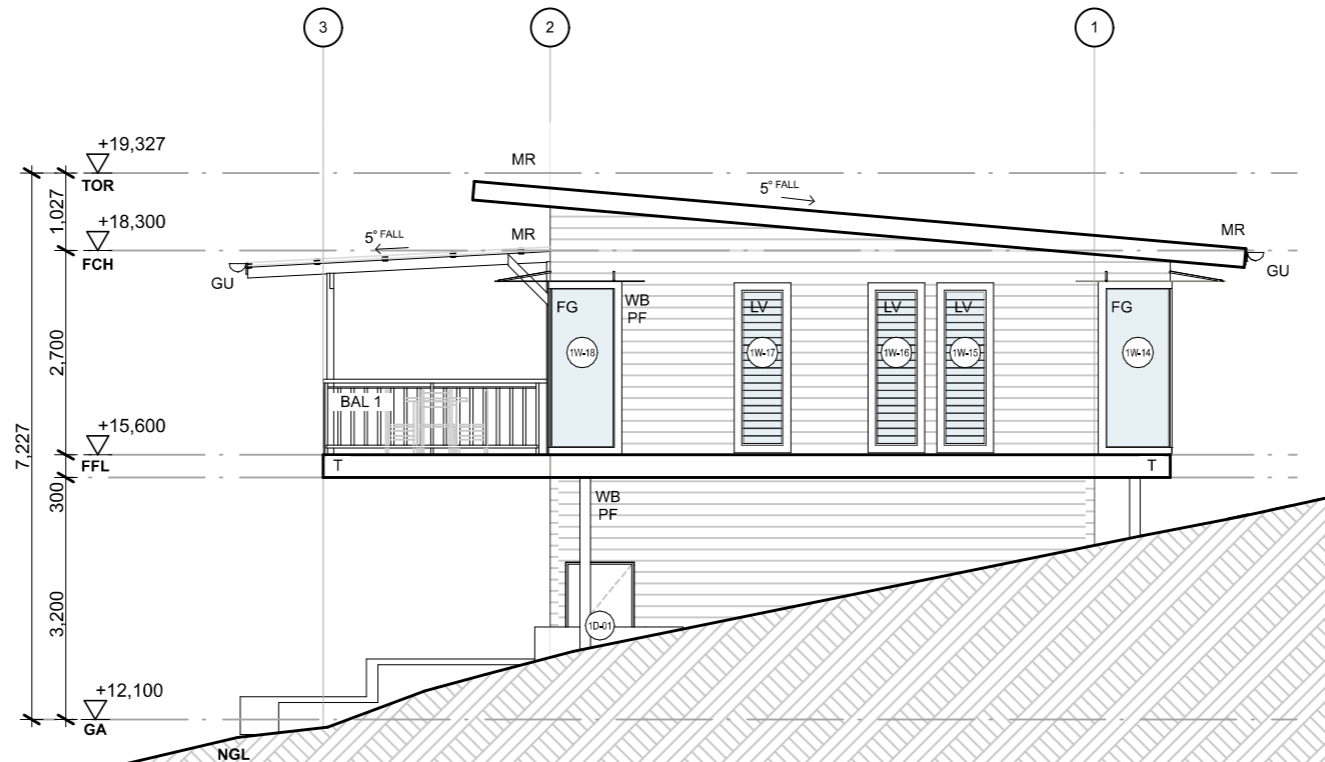

**2** SOUTH ELEVATION TYPE 1  
SCALE 1:100 @ A1

Associated Building Certifiers Pty Ltd  
 Certificate No. **Modified CC441-04-4** Approved Date: **Date: 01/09/2020**  
 Certifying Authority **WA Dagger**  
 NSW Registration No: **Grade A1 - BPB 0082**  
 Under Part 4A of the Environment Planning & Assessment Act 1979

Construction Certificate




Architecture | Planning | Interiors  
 CENTRAL COAST  
 1/28 Adelaide St (PO Box 4400) East Gosford NSW 2250  
 P 0243 21 0503 E admin@ckds.com.au  
 www.ckds.com.au ABN 12 129 231 269

AQUA ESTATE- COMMERCIAL HQ  
 project #  
**18143**  
 314 Avoca Dr Avoca Beach NSW 2251

Type 1 Nth/Sth Elevation  
 drawing #  
**A-2031**  
 AS SHOWN  
 issue  
**D**  
 6/4/20

This document is the copyright of CKDS Architecture Pty Limited. Check and verify all dimensions on site. Refer any discrepancies to the designer before proceeding with the work. Do not scale drawings manually or electronically. Drawing shall not be used for construction and issues for construction by designer.

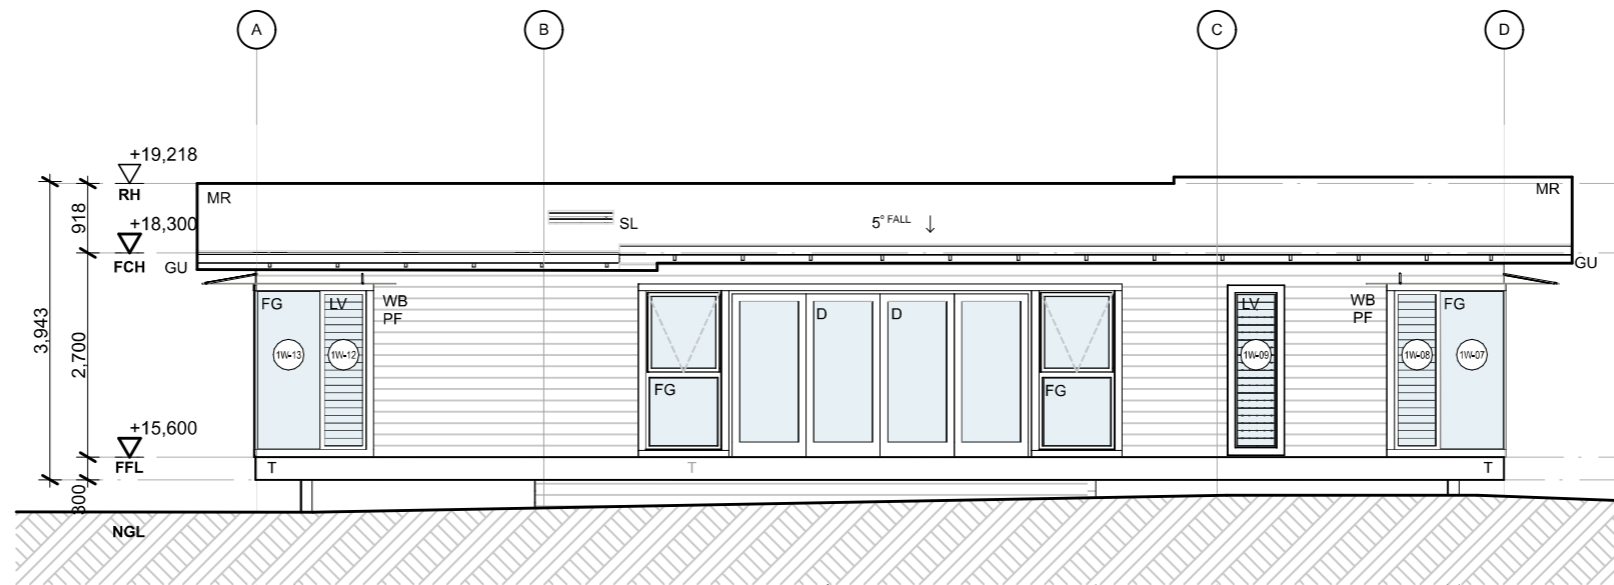

**1 EAST ELEVATION TYPE 1**  
SCALE 1:100 @ A1



**2 WEST ELEVATION TYPE 1**  
SCALE 1:100 @ A1

Associated Building Certifiers Pty Ltd  
 Certificate No. **Modified CC441-04-4** Approved Date: **Date: 01/09/2020**  
 Certifying Authority **WA Dagger**  
 NSW Registration No: **Grade A1 - BPB 0082**  
 Under Part 4A of the Environment, Planning & Assessment Act 1979

Construction Certificate



Architecture | Planning | Interiors  
 CENTRAL COAST  
 1/28 Adelaide St (PO Box 4400) East Gosford NSW 2250  
 P 0243 21 0503 E admin@ckds.com.au  
 www.ckds.com.au ABN 12 129 231 269

AQUA ESTATE- COMMERCIAL HQ  
 project # **18143**  
 drawing # **A-2032** issue **D**  
 AS SHOWN 6/4/20  
 314 Avoca Dr Avoca Beach NSW 2251

This document is the copyright of CKDS Architecture Pty Limited. Check and verify all dimensions on site, refer any discrepancies to the designer before proceeding with the work. Do not scale drawings manually or electronically. Drawing shall not be used for construction and issues for construction by designer.